
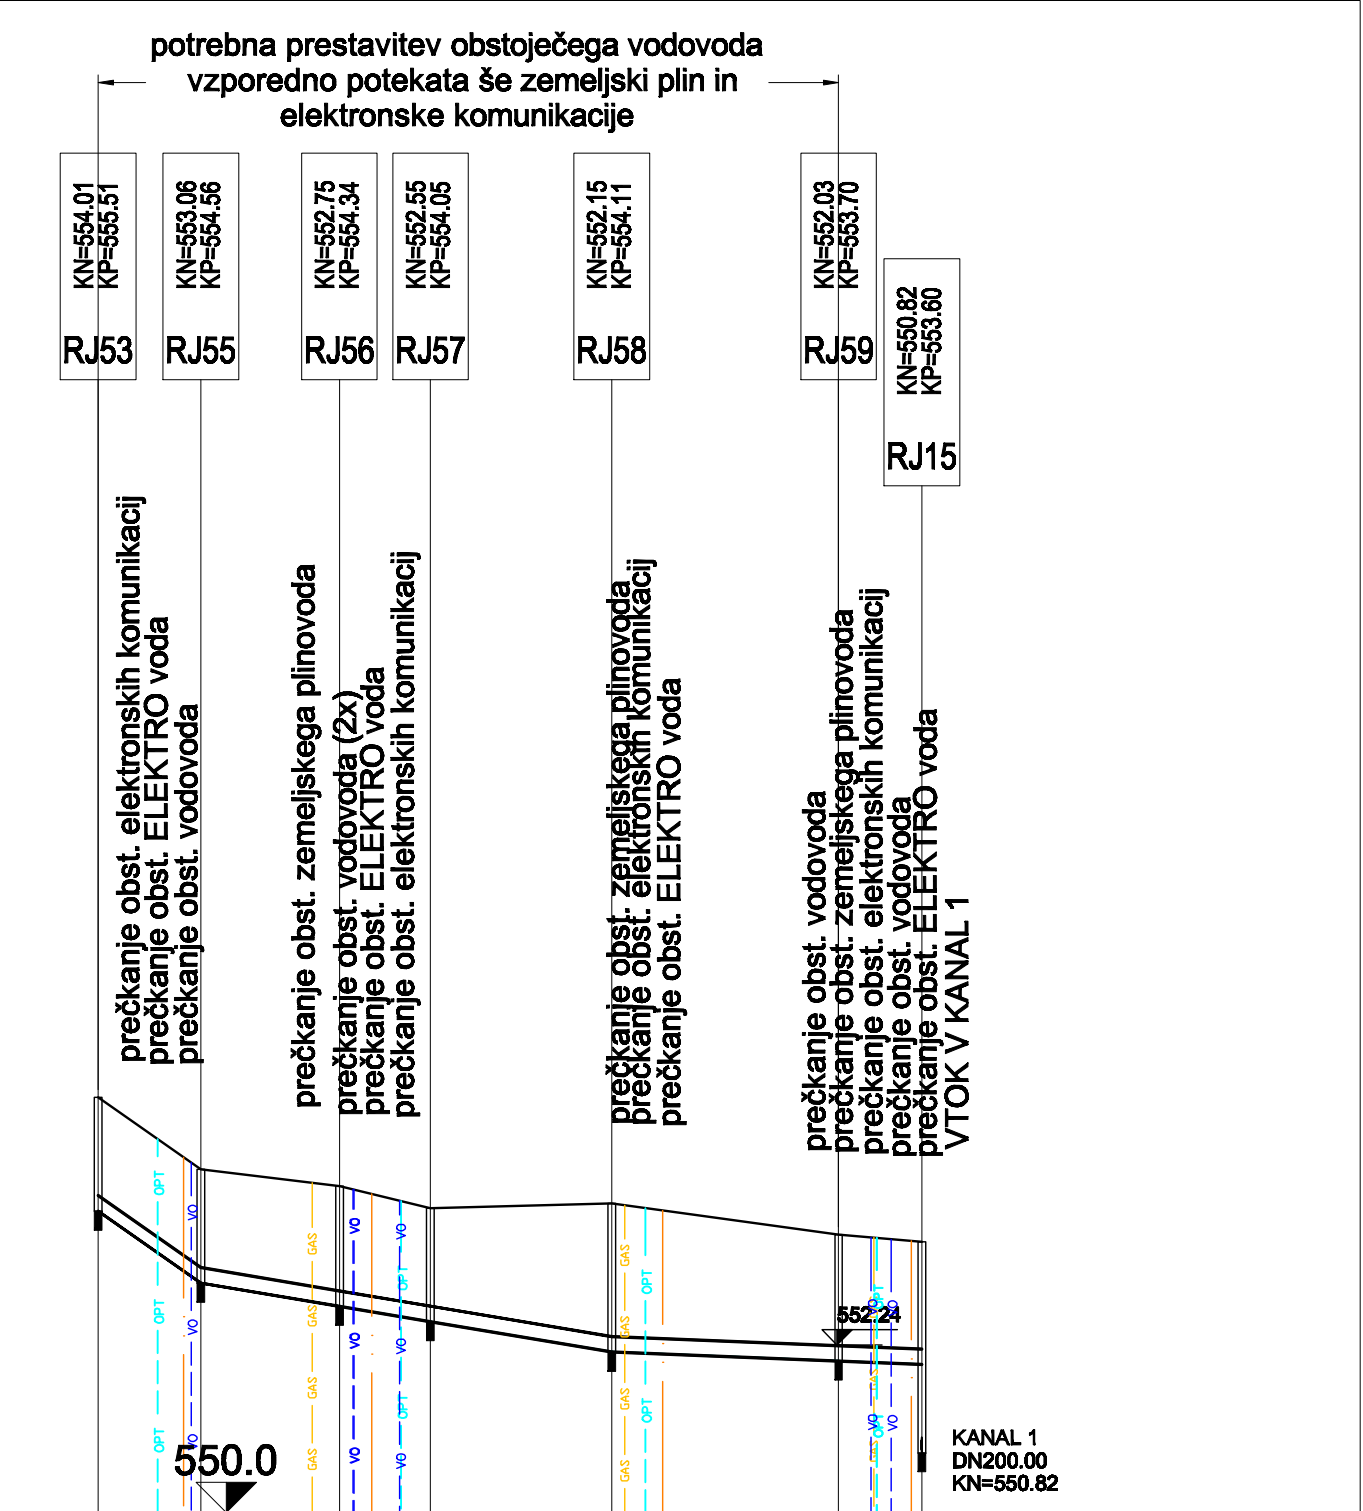



6: KANAL_1-3

MERILO 1:1000/100

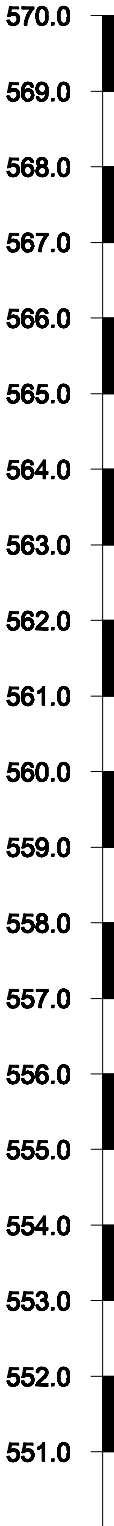

ŠT. JAŠKA IN RAZDALJA	RJ53	RJ55	RJ56	RJ57	RJ58	RJ59	RJ15
KOTA TERENA	555.51	554.56	554.34	554.05	554.11	553.70	553.60
GLOBINA NIVELETE	1.50	1.50	1.59	1.50	1.96	1.67	1.62
MATERIAL IN PROFIL CEVI	CC GRP, SN 10000 200.00						
PADEC	I= 70.12%. L= 13.58m		I= 16.80%. L= 54.31m		I= 4.00%. L= 41.00m		
KOTE NIVELETE	554.01	553.06	552.75	552.55	552.15	552.03	551.98
STACIONAŽA	0.00	13.58	31.90	43.93	67.89	97.89	108.89

sprememba		opis spremembe		datum	podpis
naročnik:		Občina Jesenice Cesta železarjev 6 4720 Jesenice		projekt:	
izvajalec:				Kanalizacija komunalne odpadne vode na Blejski Dobravi in na Lipcah	
podizvajalec:				načrt:	
				3 NAČRT KANALIZACIJE	
				vsebina/naslov risbe:	
odg. vodja projekta		B. ROZMAN udgi		G-2137	
projektant		B. ROZMAN udgi		G-2137	
izdelal					
št. projekta:		oznaka načrta:		datum:	
3705/17		3		marec 2018	
št. načrta:				dopolnitev:	
3705/17-3					
				faza:	
				PZI	
				merilo:	
				1:1000/100	
				avtor risbe:	
				VGB Maribor	
				št. risbe/lista:	
				G 02.01.06	