
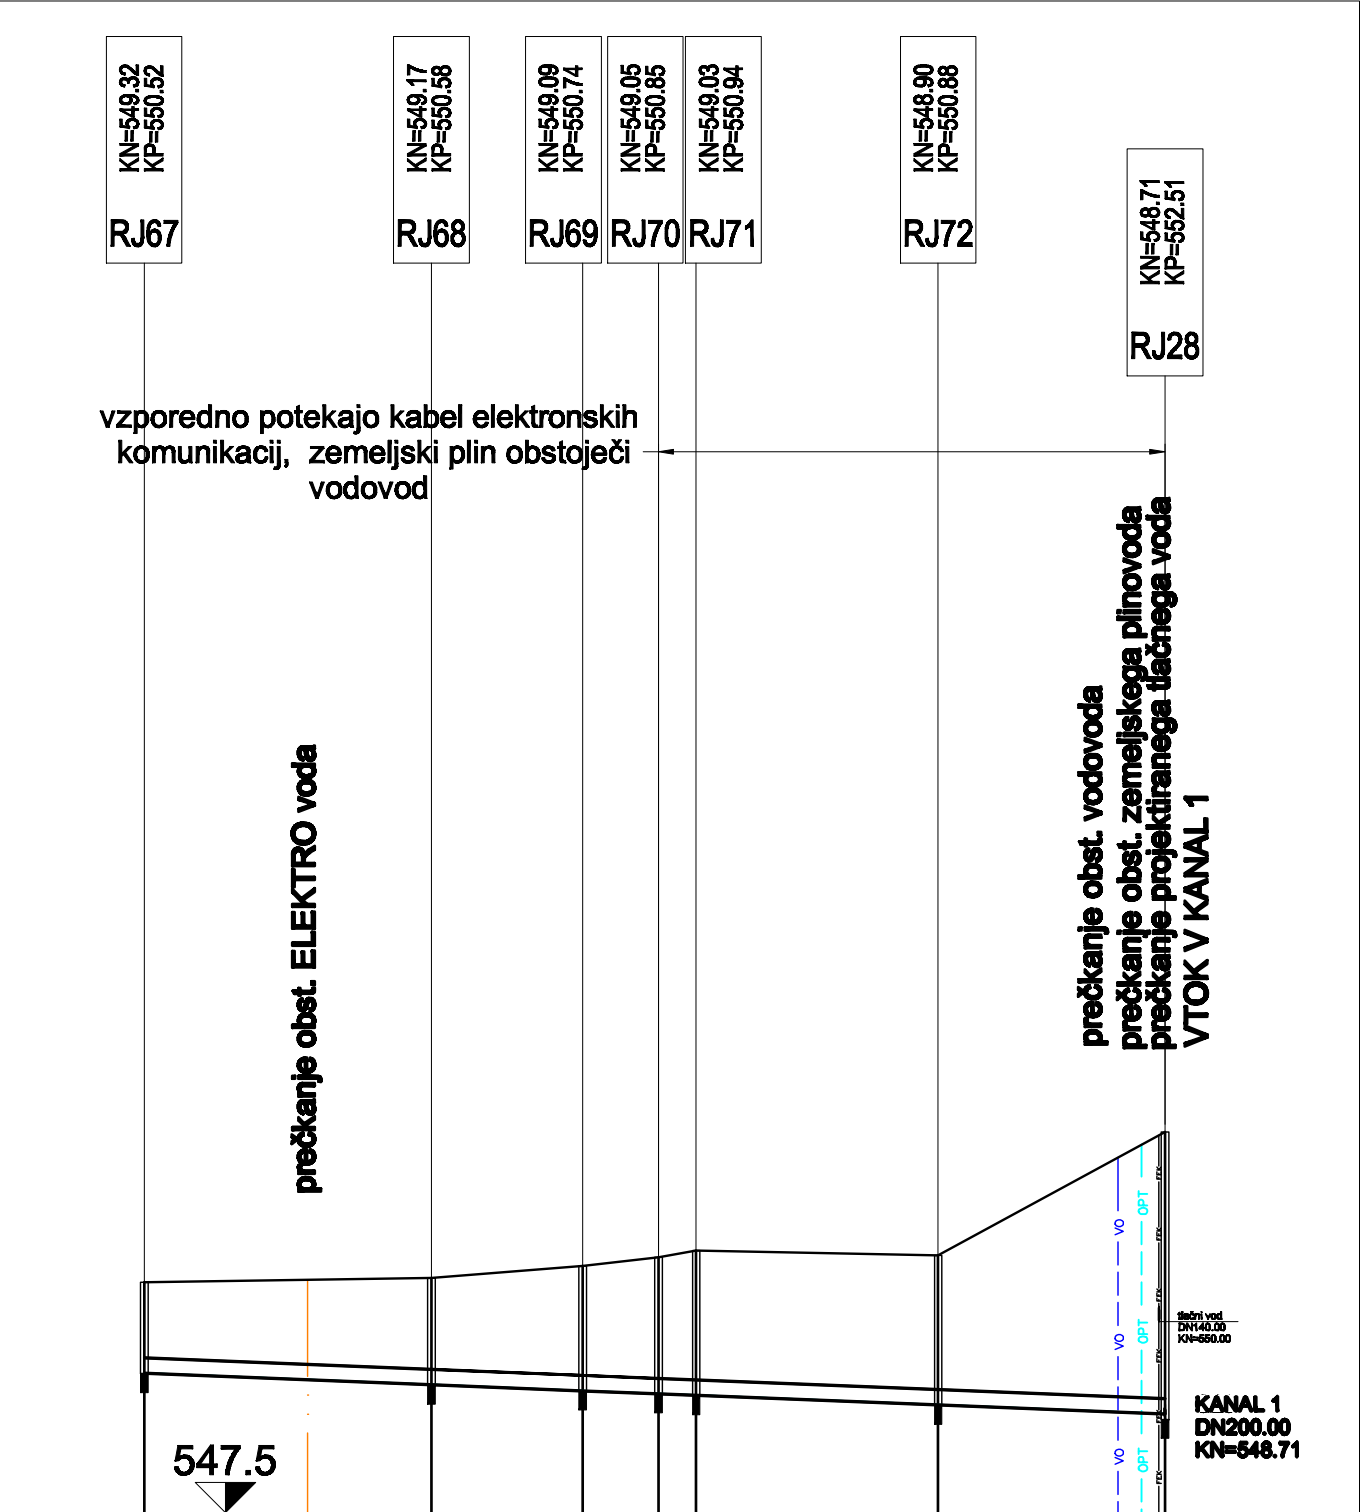



3: KANAL\_1-6

MERILO 1:1000/100

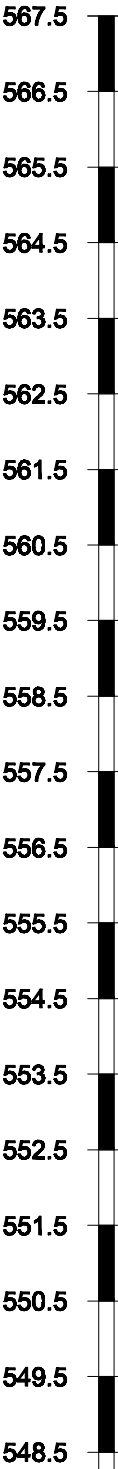

ŠT. JAŠKA IN RAZDALJA	RJ67	38.00	RJ68	20.00	RJ69	10.00	RJ70	5.00	RJ71	32.00	RJ72	30.00	RJ28
KOTA TERENA	550.52		550.58		550.74		550.85		550.94		550.88		552.51
GLOBINA NIVELETE	1.20		1.41		1.65		1.80		1.91		1.98		3.73
MATERIAL IN PROFIL CEVI	CC GRP, SN 10000 200.00												
PADEC	I= 4.00%. L= 135.00m												
KOTE NIVELETE	549.32		549.17		549.09		549.05		549.03		548.90		548.78
STACIONAŽA	0.00		38.00		58.00		68.00		73.00		105.00		135.00

sprememba		opis spremembe		datum		podpis	
naročnik:				projekt:			
Občina Jesenice Cesta železarjev 6 4720 Jesenice				Kanalizacija komunalne odpadne vode na Blejski Dobravi in na Lipcah			
izvajalec:				načrt:			
				3 NAČRT KANALIZACIJE			
podizvajalec:				vsebina/naslov risbe:			
odg. vodja projekta		B. ROZMAN udgi		id. številka		VZDOLŽNI PROFIL KANAL 1.6 od RJ 67 do RJ 18	
projektant		B. ROZMAN udgi		G-2137		faza:	
izdelal						PZI	
št. projekta:		3705/17		oznaka načrta:		datum:	
št. načrta:		3705/17-3		3		marec 2018	
				dopolnitev:		avtor risbe:	
						VGB Maribor	
						št. risbe/lista:	
						G 02.01.09	