



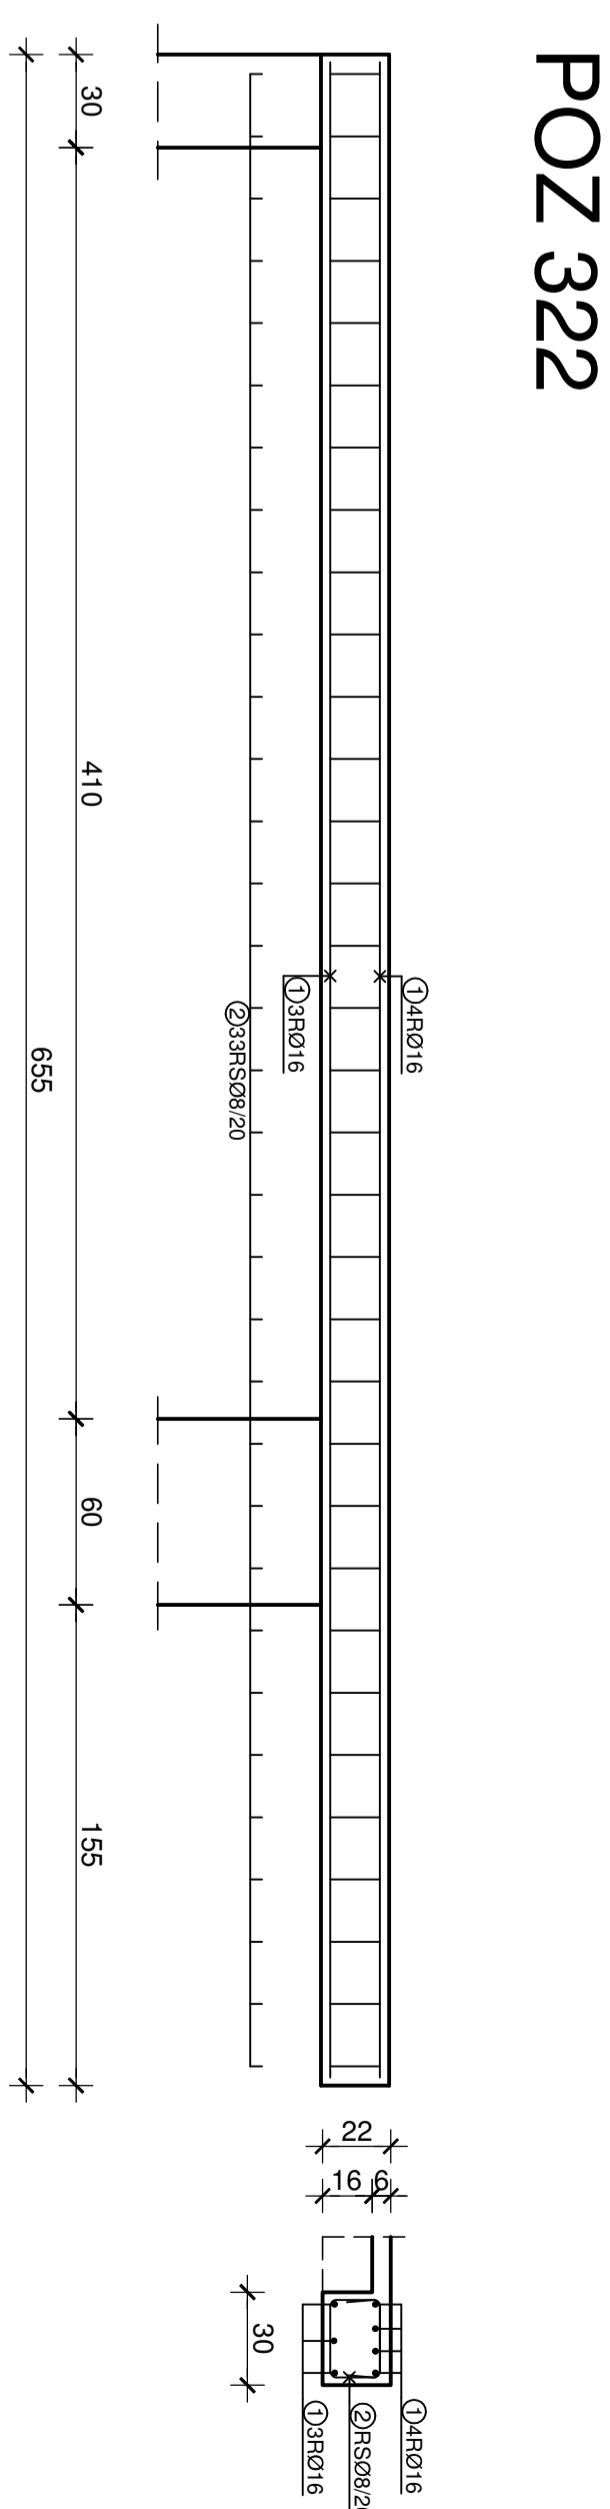


MATERIALI:
BETONSKE KONSTRUKCIJE C25/30
zaštitna plast betona min. 2,5 cm
ARMATURA Bst 500S

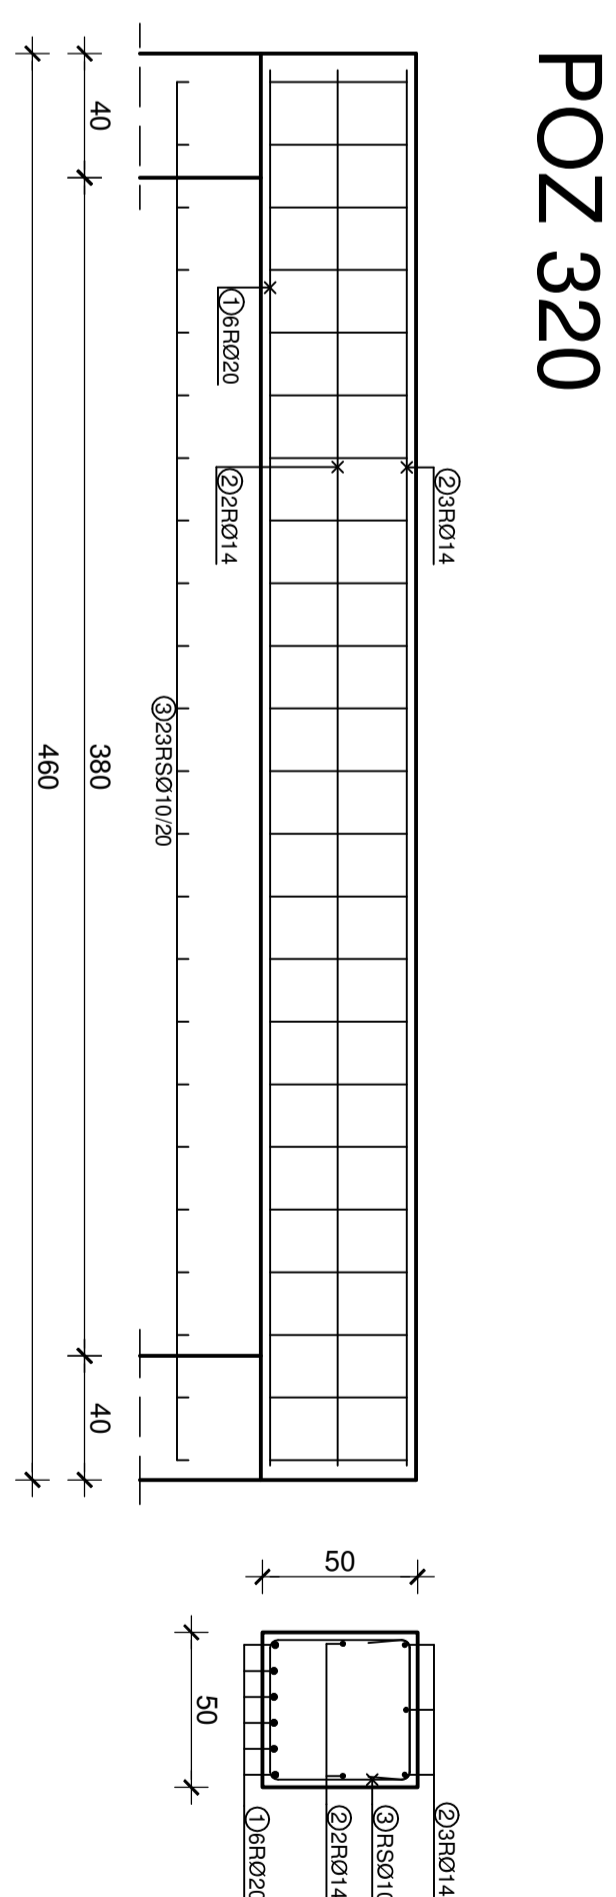



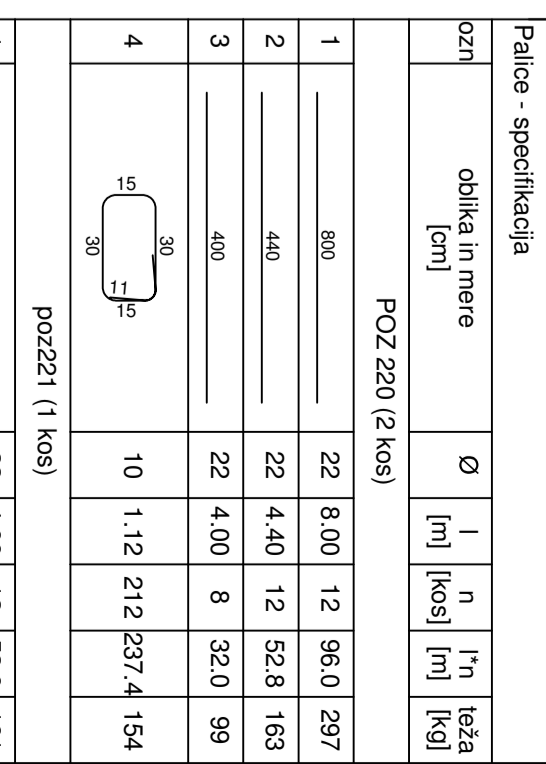

